


Do not scale this drawing. Check all dimensions on site.

Printing application drawings may be scaled by the Local Authority.

Any discrepancy is to be reported to the Architect immediately.

Read the drawing in the context of the entire set of project documentation - drawings, schedules, specification, Structural Engineers calculations and other documents. Do not read the drawing in isolation.

A 28 01 10 PC Dimensions added, plot numbers amended  
 B 26 05 10 PC Plot text amended to be number as requested by Linc

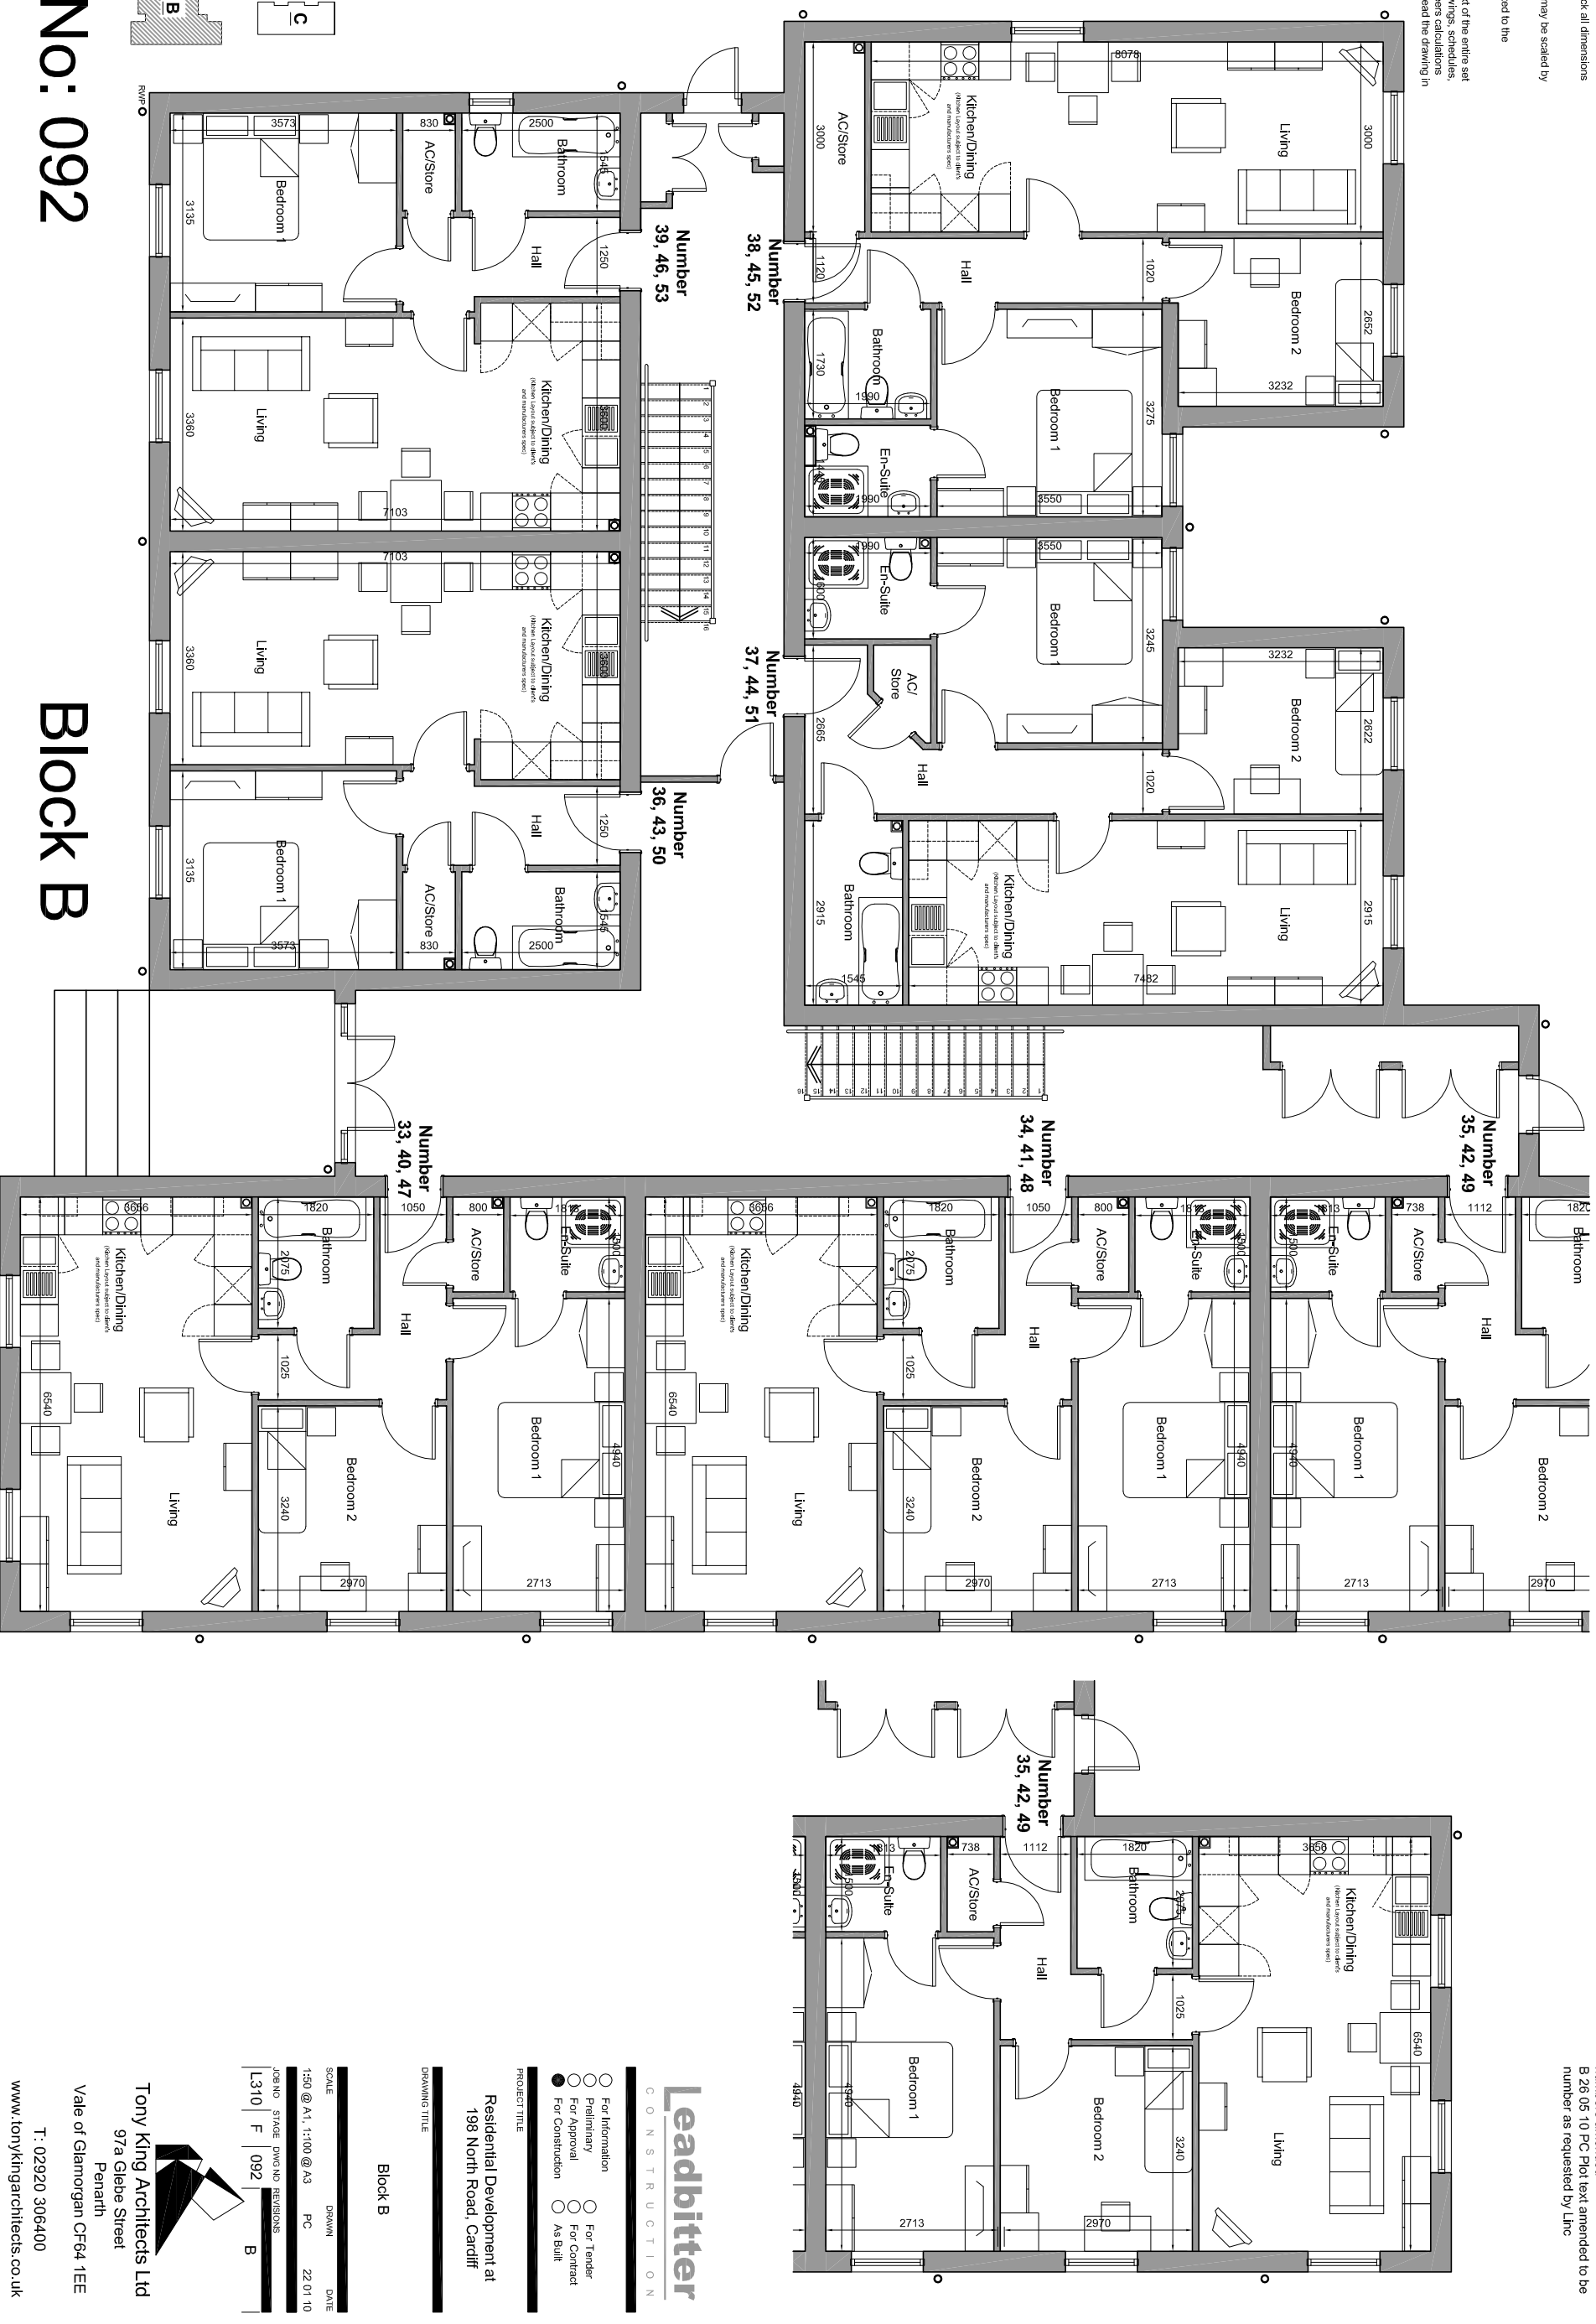

Dwg No: 092

Block B


**Leadbitter**  
 CONSTRUCTION

- For Information
- Preliminary
- For Approval
- For Construction
- For Tender
- For Contract
- As Built

PROJECT TITLE  
 Residential Development at  
 198 North Road, Cardiff

DRAWING TITLE  
 Block B

SCALE	DRAWN	DATE
1:50 @ A1, 1:100 @ A3	PC	22.01.10
JOB NO	STAGE	DWG NO
L310	F	092
B		

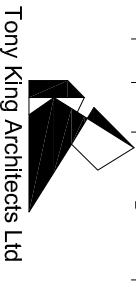

**Tony King Architects Ltd**  
 97a Glebe Street  
 Penarth  
 Vale of Glamorgan CF64 1EE  
 T: 02920 306400  
 www.tonykingarchitects.co.uk